

पत्रांक 1086 / बी0एस0एस0 / 2025-26 / 03
लॉ कॉलेज

दिनांक 20-01-2026

निविदा सूचना

चन्द्रभानु गुप्ता लॉ कॉलेज, चन्द्रावल, बिजनौर, लखनऊ के निर्माणाधीन भवन में निम्नलिखित कार्य हेतु इच्छुक फर्म अपनी मुहरबंद निविदा 05 फरवरी 2026 अपराह्न 3:00 बजे तक भारत सेवा संस्थान के कार्यालय 2-राणा प्रताप मार्ग, मोतीमहल लखनऊ में पंजीकृत डाक अथवा व्यक्तिगत रूप से जमा कर सकते हैं।

कार्य विवरण।

1. ग्रेनाइट पत्थर लगाने का कार्य।
2. दरवाजे लगाने का कार्य

नोट : उपरोक्त कार्य के लिए आर्कीटेक्ट के द्वारा बनाया गया नक्शा ऑनलाइन वेबसाइट www.bharatsevasansthan.com पर पूर्ण विवरण के साथ उपलब्ध है। अधिक जानकारी के लिए आर्कीटेक्ट श्री गौरव गुप्ता सम्पर्क सूत्र मो0नं0 9935005439 पर सम्पर्क कर, साइट विजिट करते हुए अपनी निविदा सामान, लेबर एवं फिटिंग सहित प्रस्तुत करें। कार्य में प्रयुक्त वस्तुओं में गुणवत्ता एवं ब्रान्ड का उल्लेख अवश्य हो।

(डा0 जे0एन0मिश्रा)


महामंत्री

भारत सेवा संस्थान

मो0नं0 मो0नं0 9451141936

NOTE:

1. This drawing is a property of De Ca+Pe Studio and is not to be reproduced copied or handed over in any form except for the purpose for which it is intended.
2. All dimension are in Millimeter except where mentioned.
3. Drawings are not to be scaled written dimensions are to be followed.
4. All discrepancies to be brought to the notice of the Architect and resolved before commencement of any work.

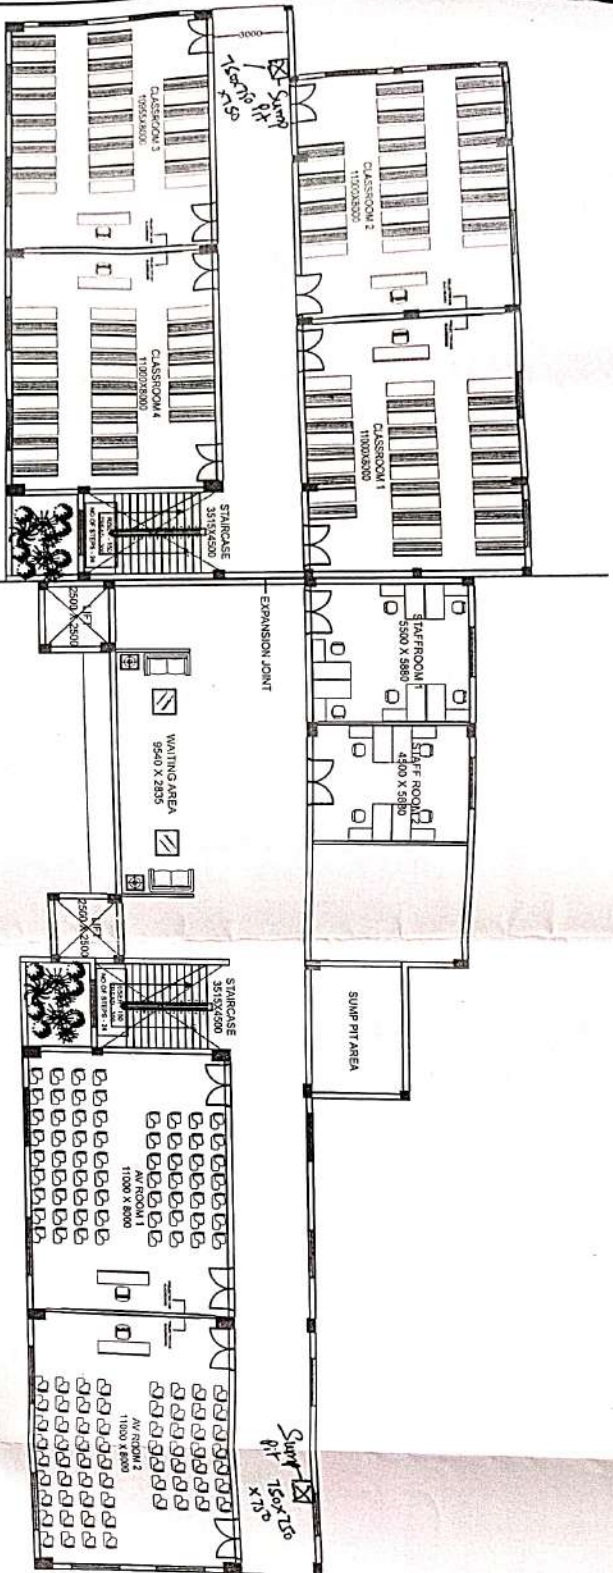

LOWER GROUND FLOOR

Handwritten signature and date: 10/11/2015

DE: CA+PE STUDIO




Office Stamp: DE: CA+PE STUDIO, 10/11/2015

Client/Owner: BHARAT SEVA SANSTHAN
Project Description: CHANDRABHAN GUPT LAW COLLEGE
Drawing Title: LOWER GROUND FLOOR
Scale: N.T.S.
Checked By: AR. Gaurav Gupta
Drawn By: AR. Gaurav Gupta
Project Code: Snet No.:

Collaborative Architecture & Planning Environment
Head Office - 12-155, Sector G, LDA colony, Ashiana
Kamrup Road near Roy Hospital, behind Spring Dale
School, Lucknow - 226012
Branch Office - 8/1, Basement, Kankaj extension,
Delhi- 110019
Contact no. - +91 99350 05439
E-Mail - studioconcept18@gmail.com
info.decapstudio@gmail.com

2 CF

Partition between Electric Room & Ranker
 Shaft not constructed

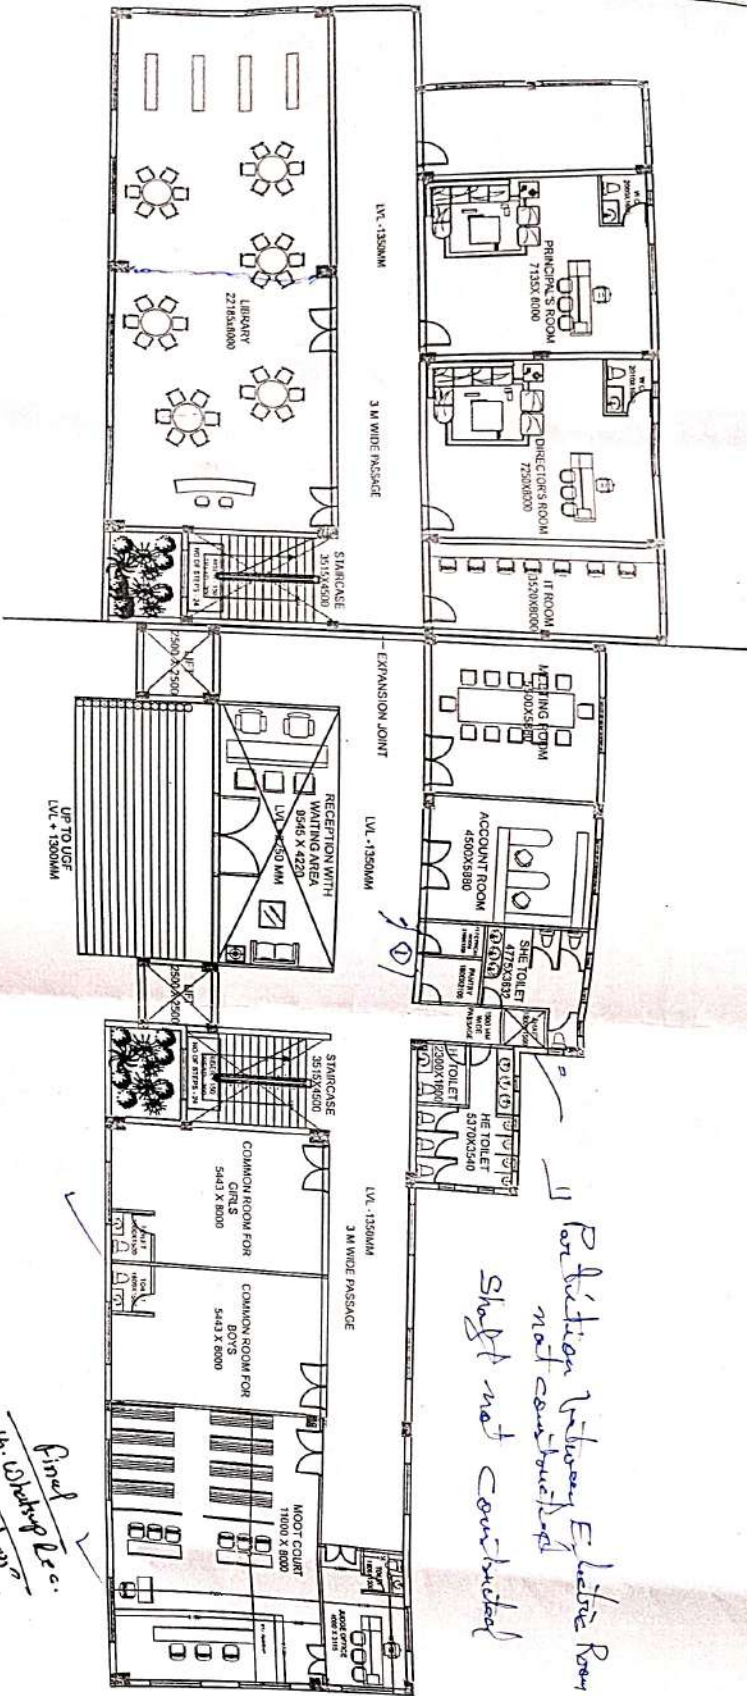

UPPER GROUND FLOOR



Final
 Mr. Brij Lal
 20.11.2015
 Planning & Surveying
 1st Floor

- NOTE:**
1. This drawing is a property of De:Ca+Pe Studio and is not to be reproduced copied or handed over in any form except for the purpose for which it is intended.
 2. All dimension are in Millimeter except where mentioned.
 3. Drawings are not to be scaled written dimensions are to be followed.
 4. All discrepancies to be brought to the notice of the Architect and resolved before commencement of any work.

Architectural Consultant	Structural Consultant
At: Gaurav Gupta	SBS Consultant
Electrical Consultant	Plumbing Consultant

Client/Owner
 BHARAT SEMA SANSTHAN
 Project Description
 CHANDRABHAN GUPT LAW
 COLLEGE
 Drawing Title
 UPPER GROUND FLOOR
 REVISE

Date:-
 Drawn By:-
 Checked By:- AR. Gaurav Gupta
 Scale:- N.T.S
 Project Code:-
 Sheet No.:-

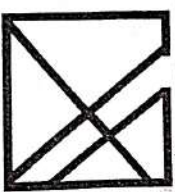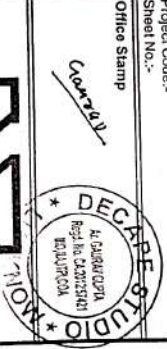


DE: CA+PE STUDIO

Collaborative Architecture & Planning Environment
 Head Office - 12-155, Sector G, LDA colony, Ashwina
 Karpur Road near Roy Hospital, behind Spring Dale
 School, Lucknow - 226012
 Branch Office - B/1, Basement, Kalyaji extension,
 Delhi- 110019
 Contact no - +91 99350 05435
 E-Mail- studio.decape18@gmail.com
 info.decapestudio@gmail.com

GCR
2 Floor

- NOTE:**
1. This drawing is a property of De.Ca+Pe Studio and is not to be reproduced copied or handed over in any form except for the purpose for which it is intended.
 2. All dimension are in Millimeter except where mentioned.
 3. Drawings are not to be scaled written dimensions are to be followed.
 4. All discrepancies are to be brought to the notice of the Architect and resolved before commencement of any work.

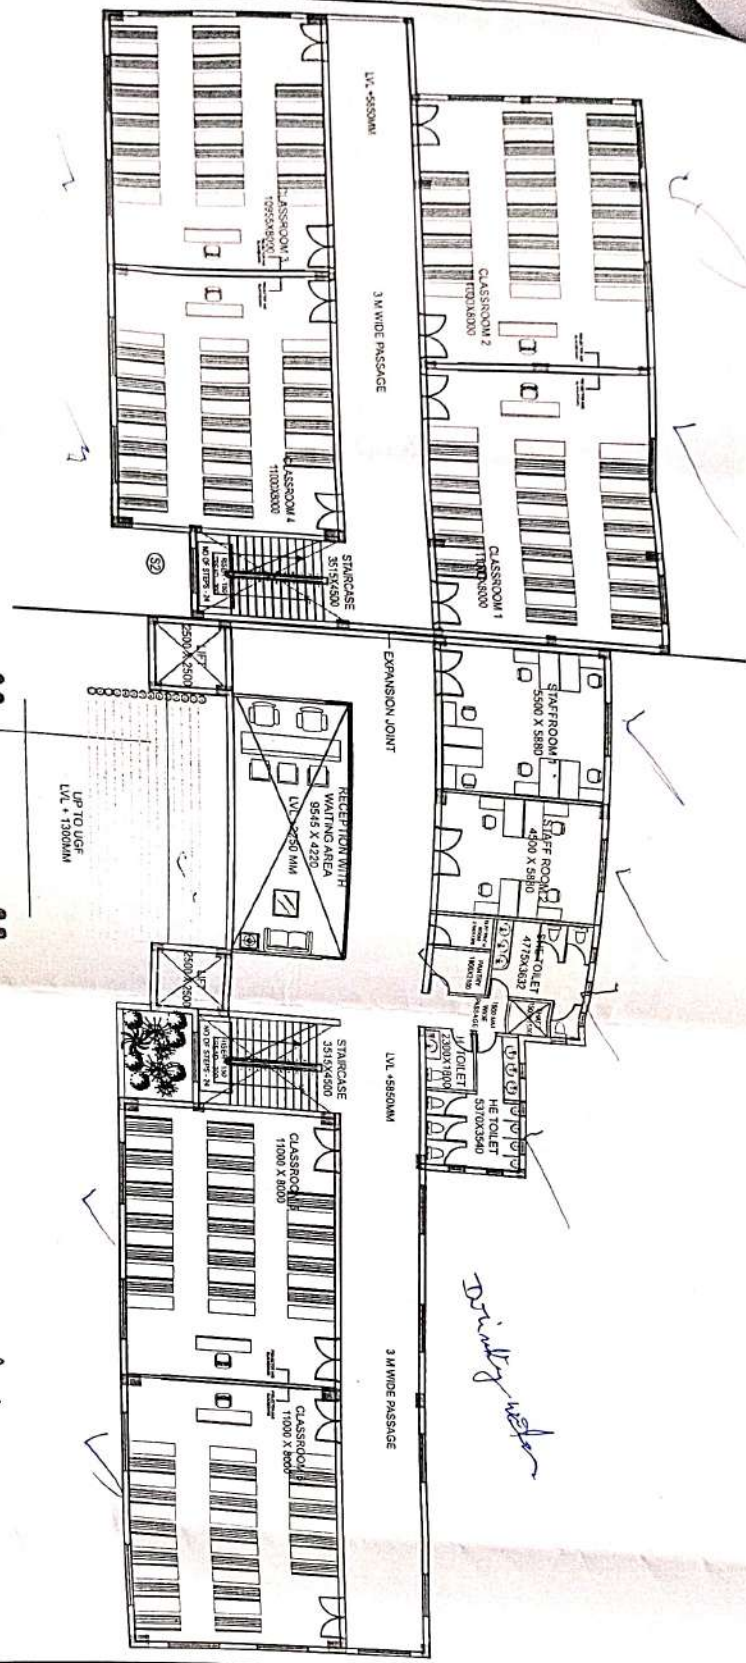


FIRST FLOOR

Final
In Workshop Dec.
at 18/11/2025
Don't only 3 seats only
1st floor
Ground floor

Architectural Consultant	Structural Consultant
Ar. Gaurav Gupta	SBS Consultant
Electrical Consultant	Plumbing Consultant
Client/Owner	
Dr. RAJAT SEWA SANSTHAN	
Project Description	North
CHANDRABHAN GUPTA LAW COLLEGE	
Drawing Title	
FIRST FLOOR	

Date:- 25/02/2025
 Drawn By:- SANA
 Checked By:- Ar. Gaurav Gupta
 Scale:- N.T.S
 Project Code:-
 Sheet No.:-
 Office Stamp
 DECAPE STUDIO
 Lucknow

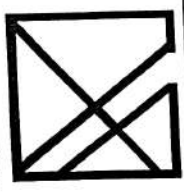

DE: CA+PE STUDIO

Collaborative Architecture & Planning Environment
 Head Office - 12-155, Sector G, LDA colony, Ashiyana
 Karpur Road near Roy Hospital, behind Spring Dale
 School, Lucknow - 226012
 Branch Office - 8/1, Basement, Kalkaji extension,
 Delhi- 110019
 Contact no - +91 99330 05439
 E-Mail- studio.decape18@gmail.com
 info.decapestudio@gmail.com

1. This drawing is a property of De Ca'Pe Studio and is not to be reproduced copied or handed over in any form except for the purpose for which it is intended.
2. All dimension are in millimeter except where mentioned.
3. Drawings are not to be scaled written dimensions are to be followed.
4. All discrepancies to be brought to the notice of the Architect and resolved before commencement of any work.

SECOND FLOOR

Case 202

Collaborative Architecture & Planning Environment

Head Office - L2-155, Sector G, LDA colony, Ashiyara
Kamrup Road near By Hospital, behind Spring Dale
School, Lucknow - 226012
Branch Office - 6/1, Basement, Kalyaji extension,
Delhi- 110019
Contact no - +91 99350 05439
E-Mail- studio.decapee18@gmail.com
info.decapeestudio@gmail.com